


LOCALITY PLAN 1:100000

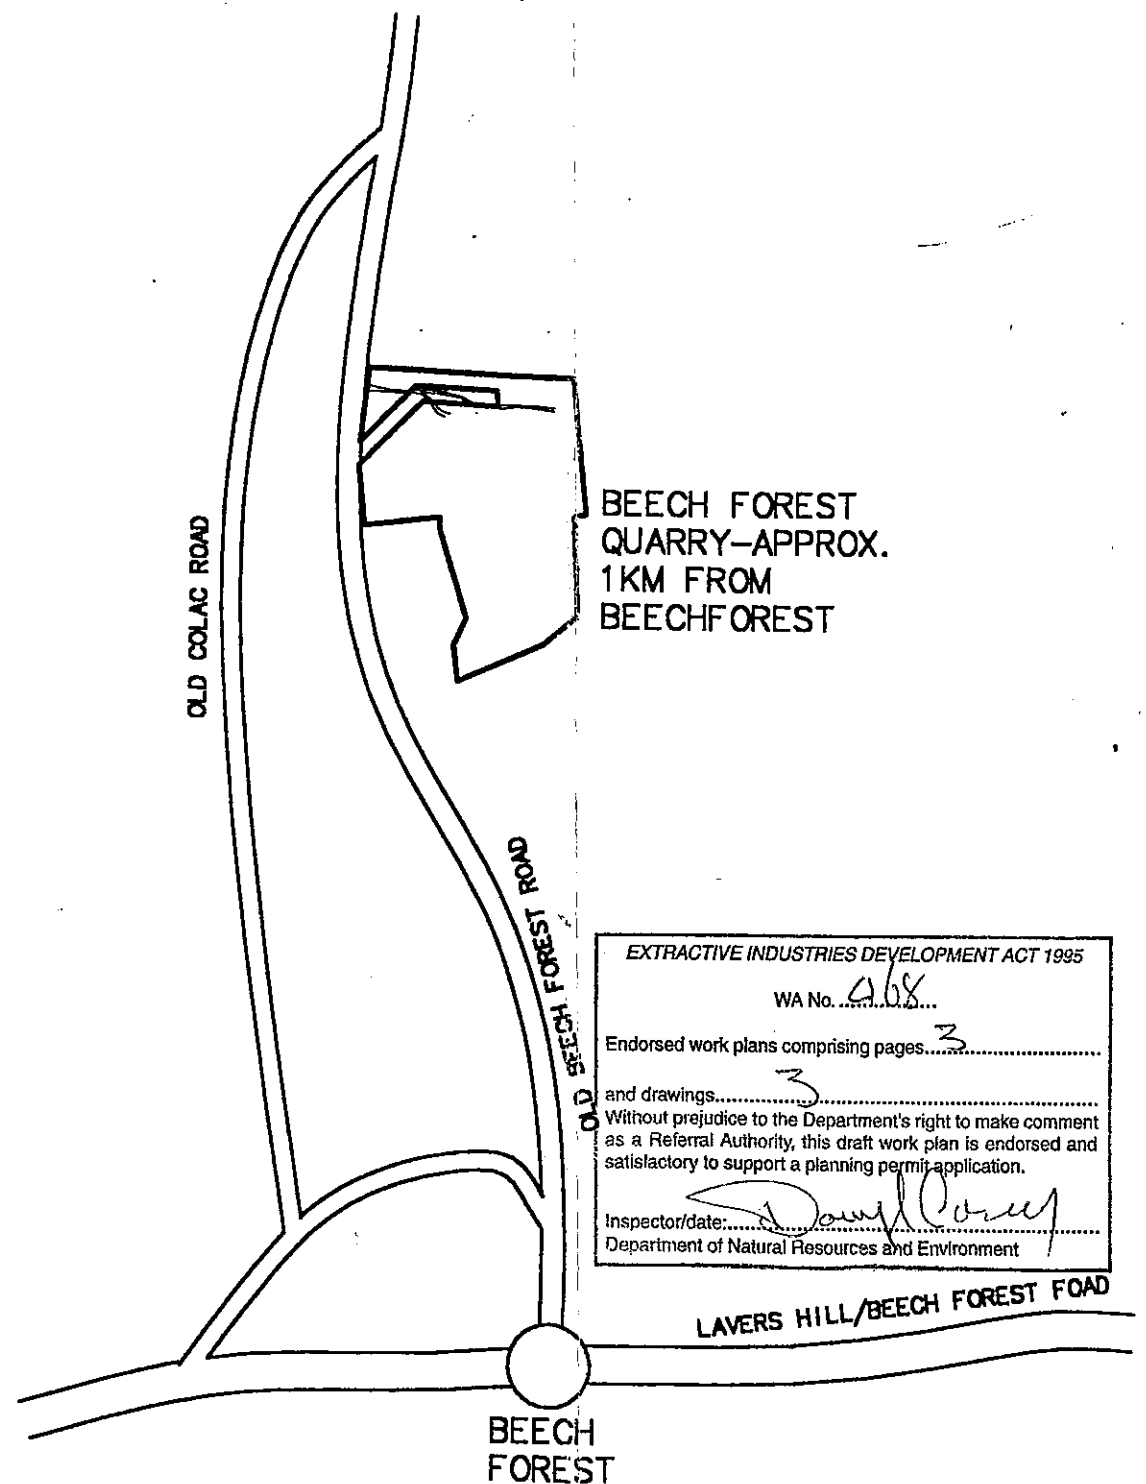

ENLARGED PLAN 1:10000

EXTRACTIVE INDUSTRIES DEVELOPMENT ACT 1995
 WA No. 468
 Endorsed work plans comprising pages 3
 and drawings 3
 Without prejudice to the Department's right to make comment as a Referral Authority, this draft work plan is endorsed and satisfactory to support a planning permit application.
 Inspector/date: *David Corey*
 Department of Natural Resources and Environment

Variation to Work Plan Approved
L. King
 28 MAR 2000
 Signed pursuant to Instrument of Delegation
 18-12-1999

REVISED 7-11-88 REHAB. DETAILS AMENDED & OTHER INFORMATION ADDED

LOCALITY MAPS FOR WORK AUTHORITY NO 468 FOR SKEET & SYLVIA MORROW Pty Ltd AT OLD BEECH FORREST RD. BEECH FOREST

DRAWN: N. STUCKEY
 REG. NO. - DP-AD1095
 SCALE: 1:1000
 DATE: 24-4-99
 DRAW. NO. :99-52
 SHEET: 3 OF: 3

COLAC DRAFTING SERVICES
 03 52311037
 N
 S