



TYPICAL BENCH GEOMETRY

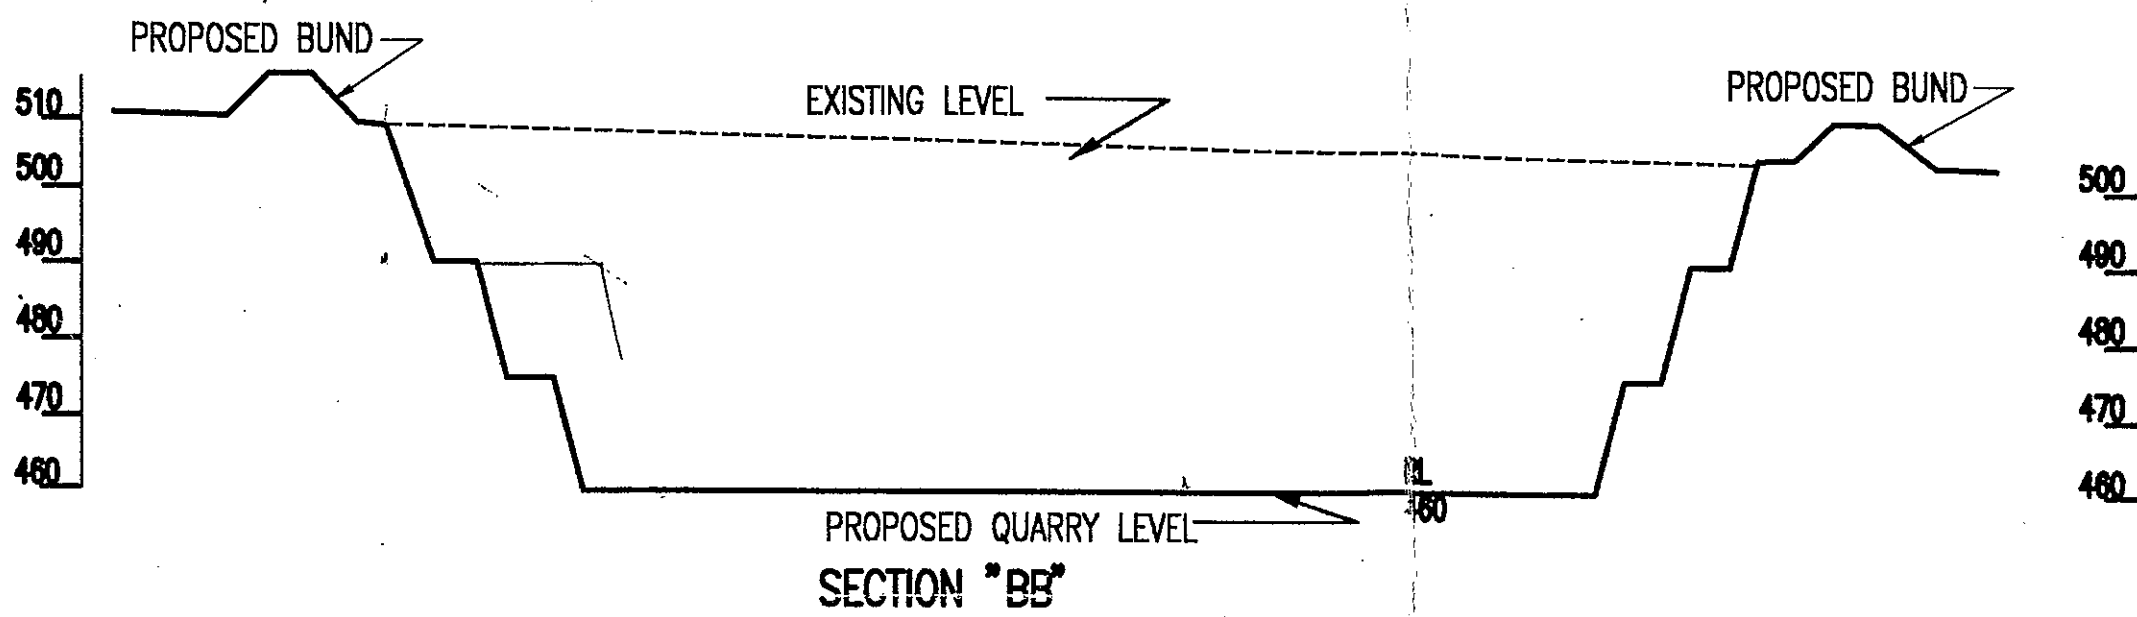

VERTICAL & HORIZONTAL SCALES 1:1000

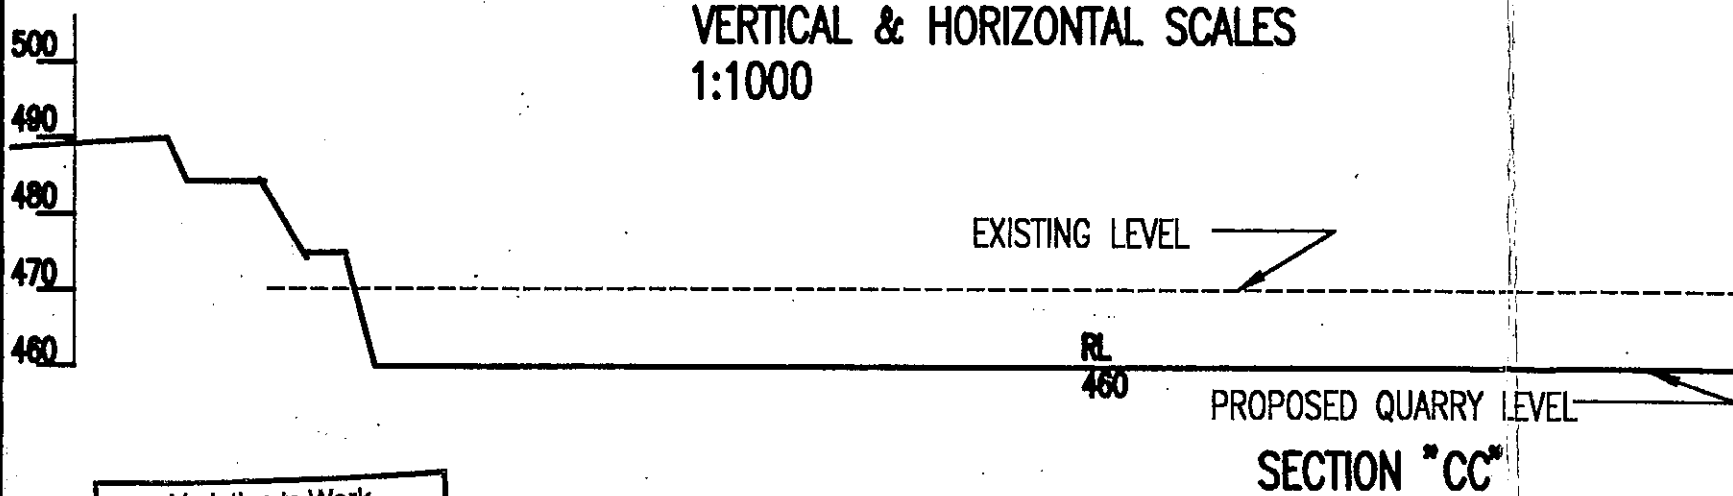

EXTRACTIVE INDUSTRIES DEVELOPMENT ACT 1999
 WA No. *468*
 Endorsed work plan comprising pages *3*
 and drawings *3*
 Pursuant to the Department's right to make comment as a Referral Authority, this draft work plan is endorsed and satisfactory to support a planning permit application.

Variation to Work Plan Approved
[Signature]
 28 MAR 2000
 Signed Pursuant of Instrument of Delegation
 15-12-1999

REVISED 7-11-99 REHAB. DETAILS AMENDED & OTHER INFORMATION ADDED

PROPOSED AMENDMENTS TO EXTRACTION LIMITS OF WORK AUTHORITY NO 468 FOR SKEET & SYLVIA MORROW Pty Ltd AT OLD BEECH FORREST RD. BEECH FOREST

DRAWN: N. STUCKEY
 REG. NO. - DP-AD1095
 SCALE: 1:1000
 DATE: 24-4-99
 DRAW. NO. : 99-029
 SHEET: 1 OF 3

COLAC DRAFTING SERVICES
 03 52311037
 N
 S