



BUNDS & FILLED AREAS ARE TO BE COVERED WITH TOPSOIL AND SOWN WITH THE FOLLOWING SEED MIXTURE:
 PERENNIAL RYEGRASS-22.4Kg/Ha
 WHITE CLOVER-9Kg/Ha
 MR BARKER SUB-CLOVER 6.7Kg/Ha
 OUTSIDE TOE OF BUNDS AND TOE OF FILLED AREAS ARE TO BE PLANTED WITH NATIVE TREES AND SHRUBS INDIGENOUS TO AREA.

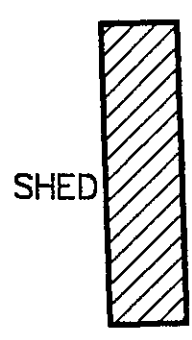

Ⓟ INDICATES PEGGED CORNER

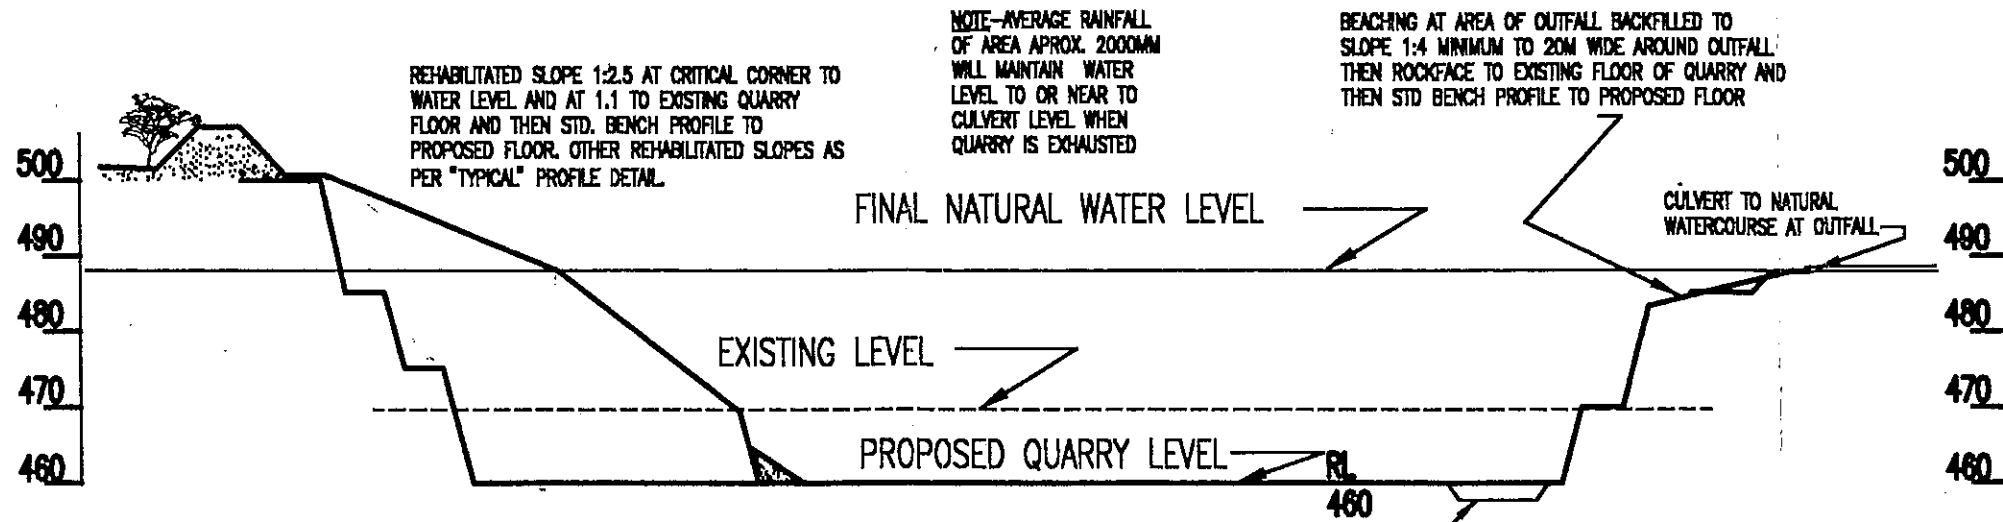

Variation to Work Plan Approved
 28 MAR 2000
 Signed pursuant of Instrument of Delegation 18-12-1999

EXTRACTIVE INDUSTRIES DEVELOPMENT ACT 1985
 WA No. 46
 Endorsed work plans comprising pages 3
 and drawings 3
 Without prejudice to the Department's right to make comment as a Referral Authority, this draft work plan is endorsed and satisfactory to support a planning permit application
 Inspector/date: [Signature]
 Department of Natural Resources and Environment

REHABILITATION SECTION "DD" 1:1000